
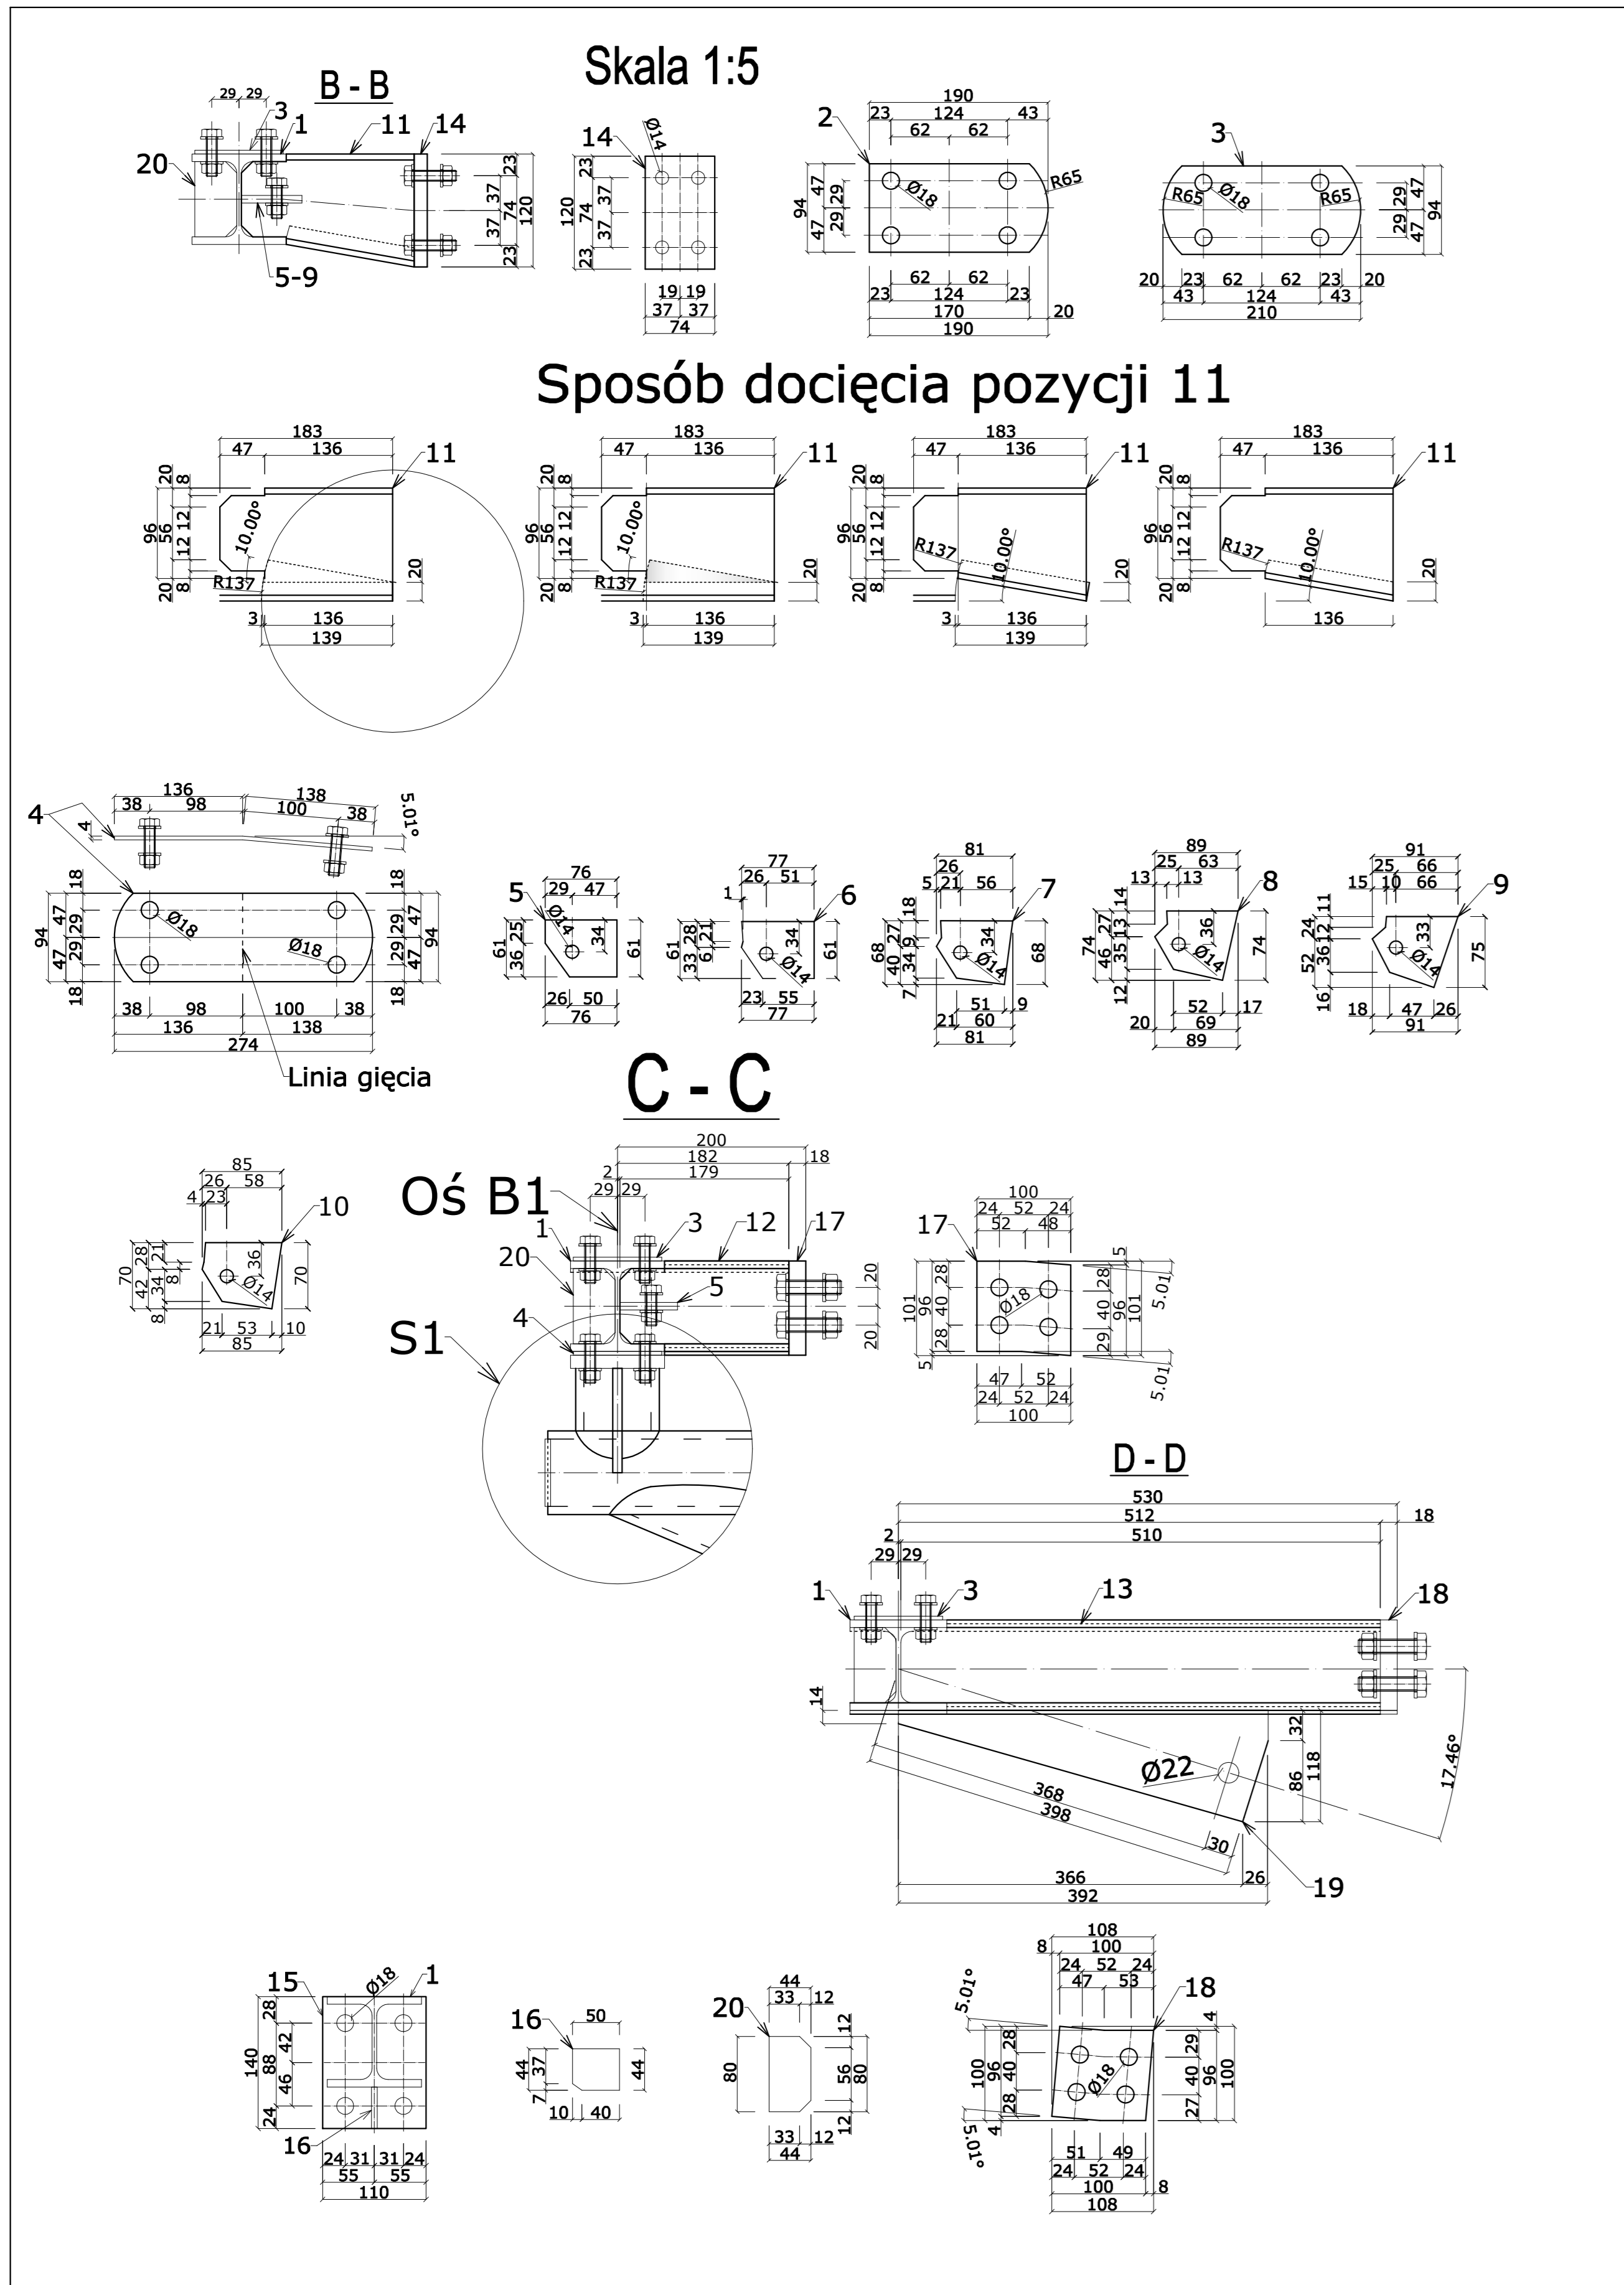
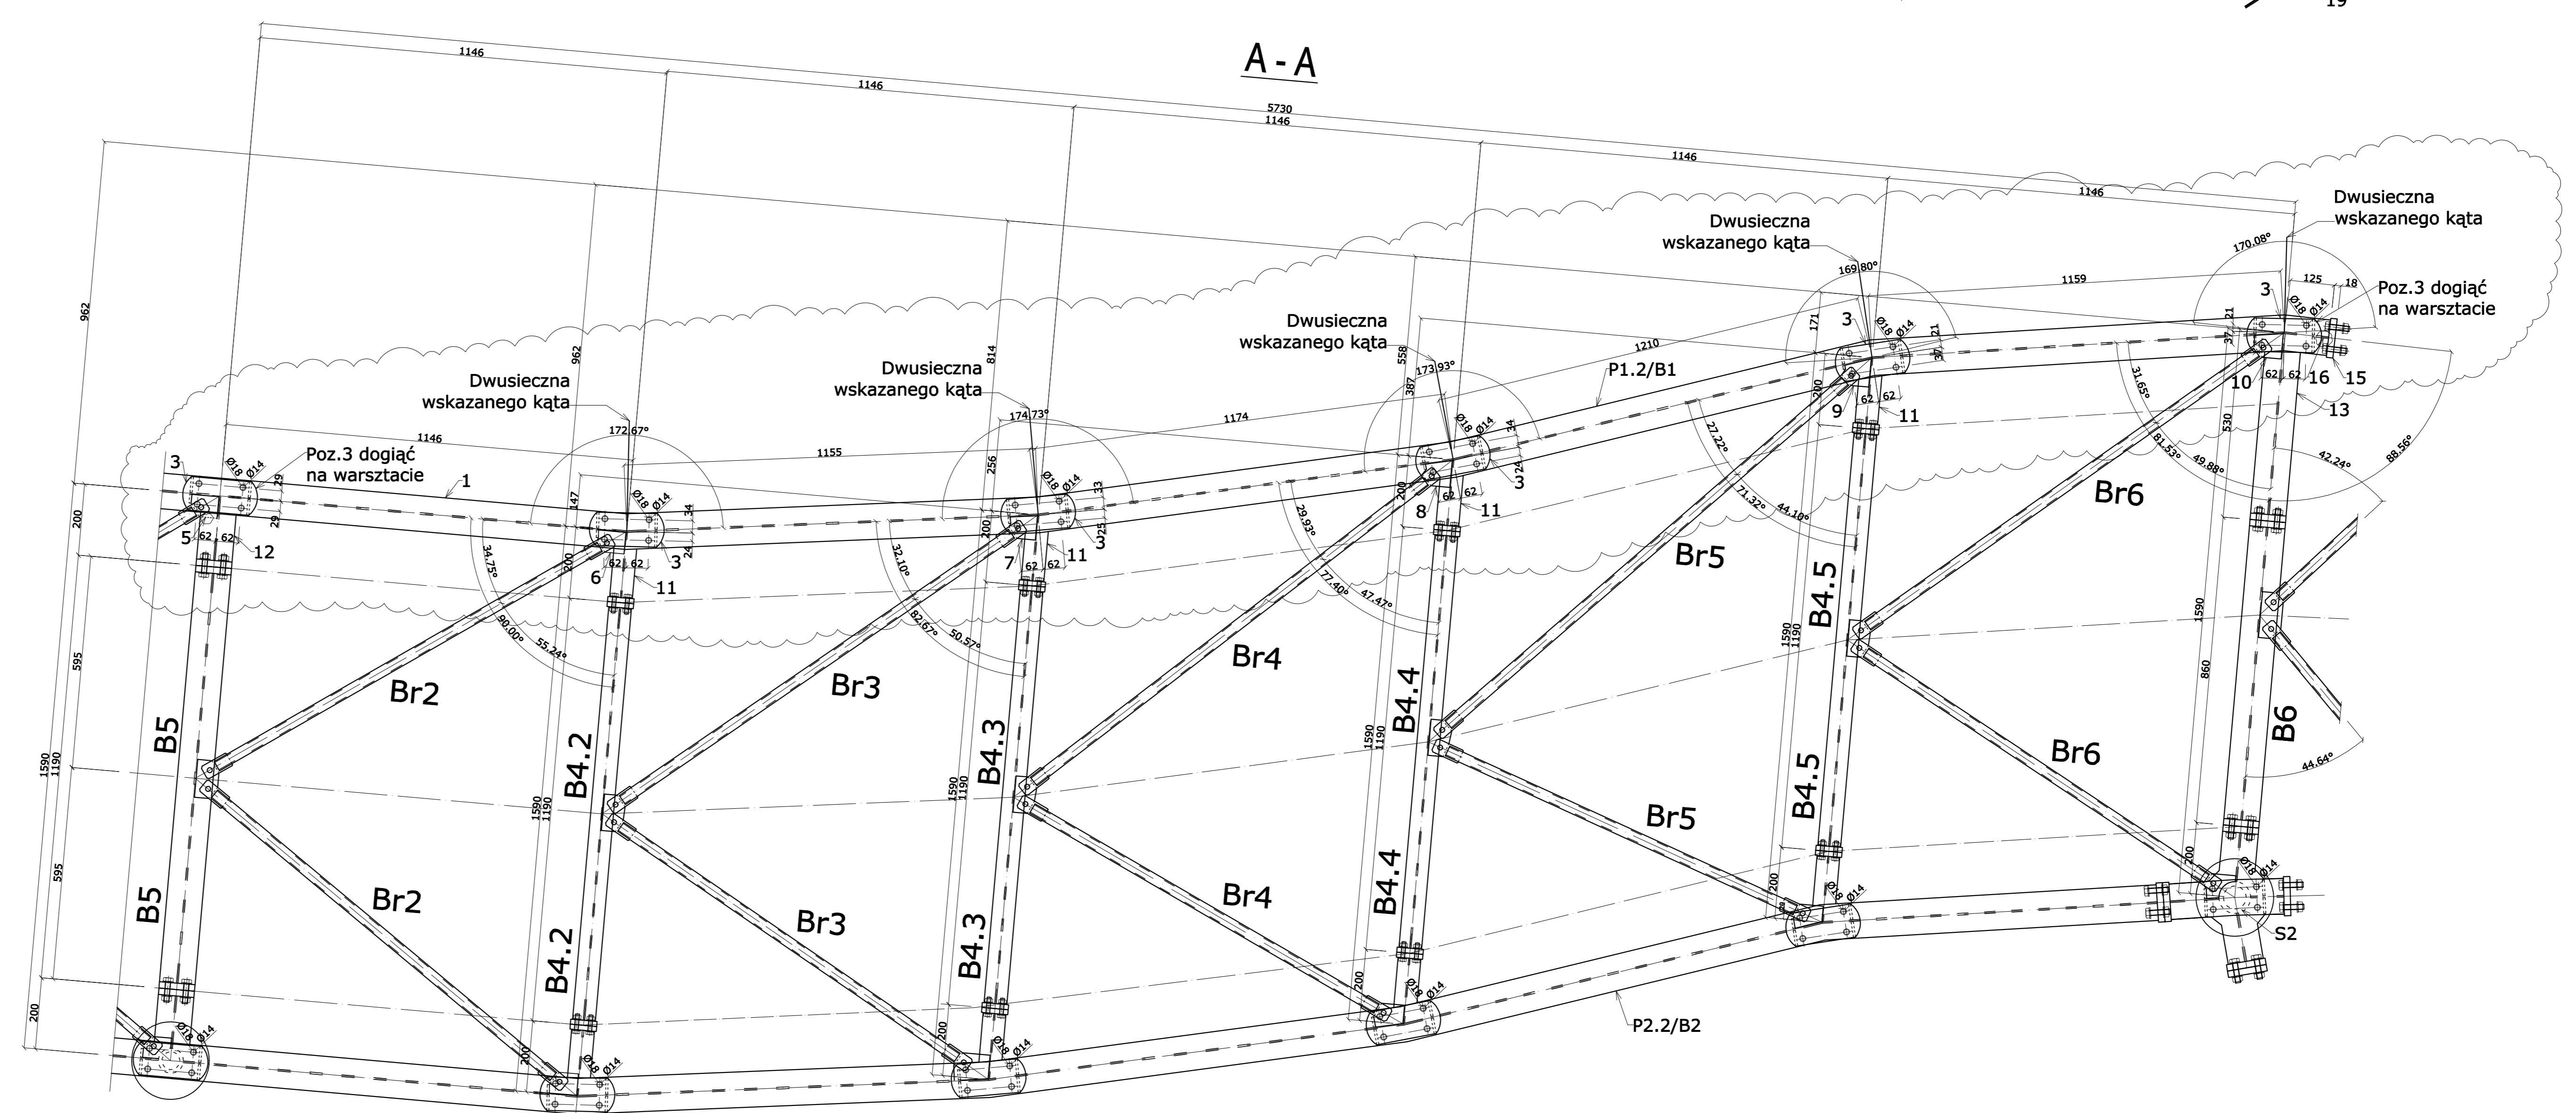


B1 wykonać x 1

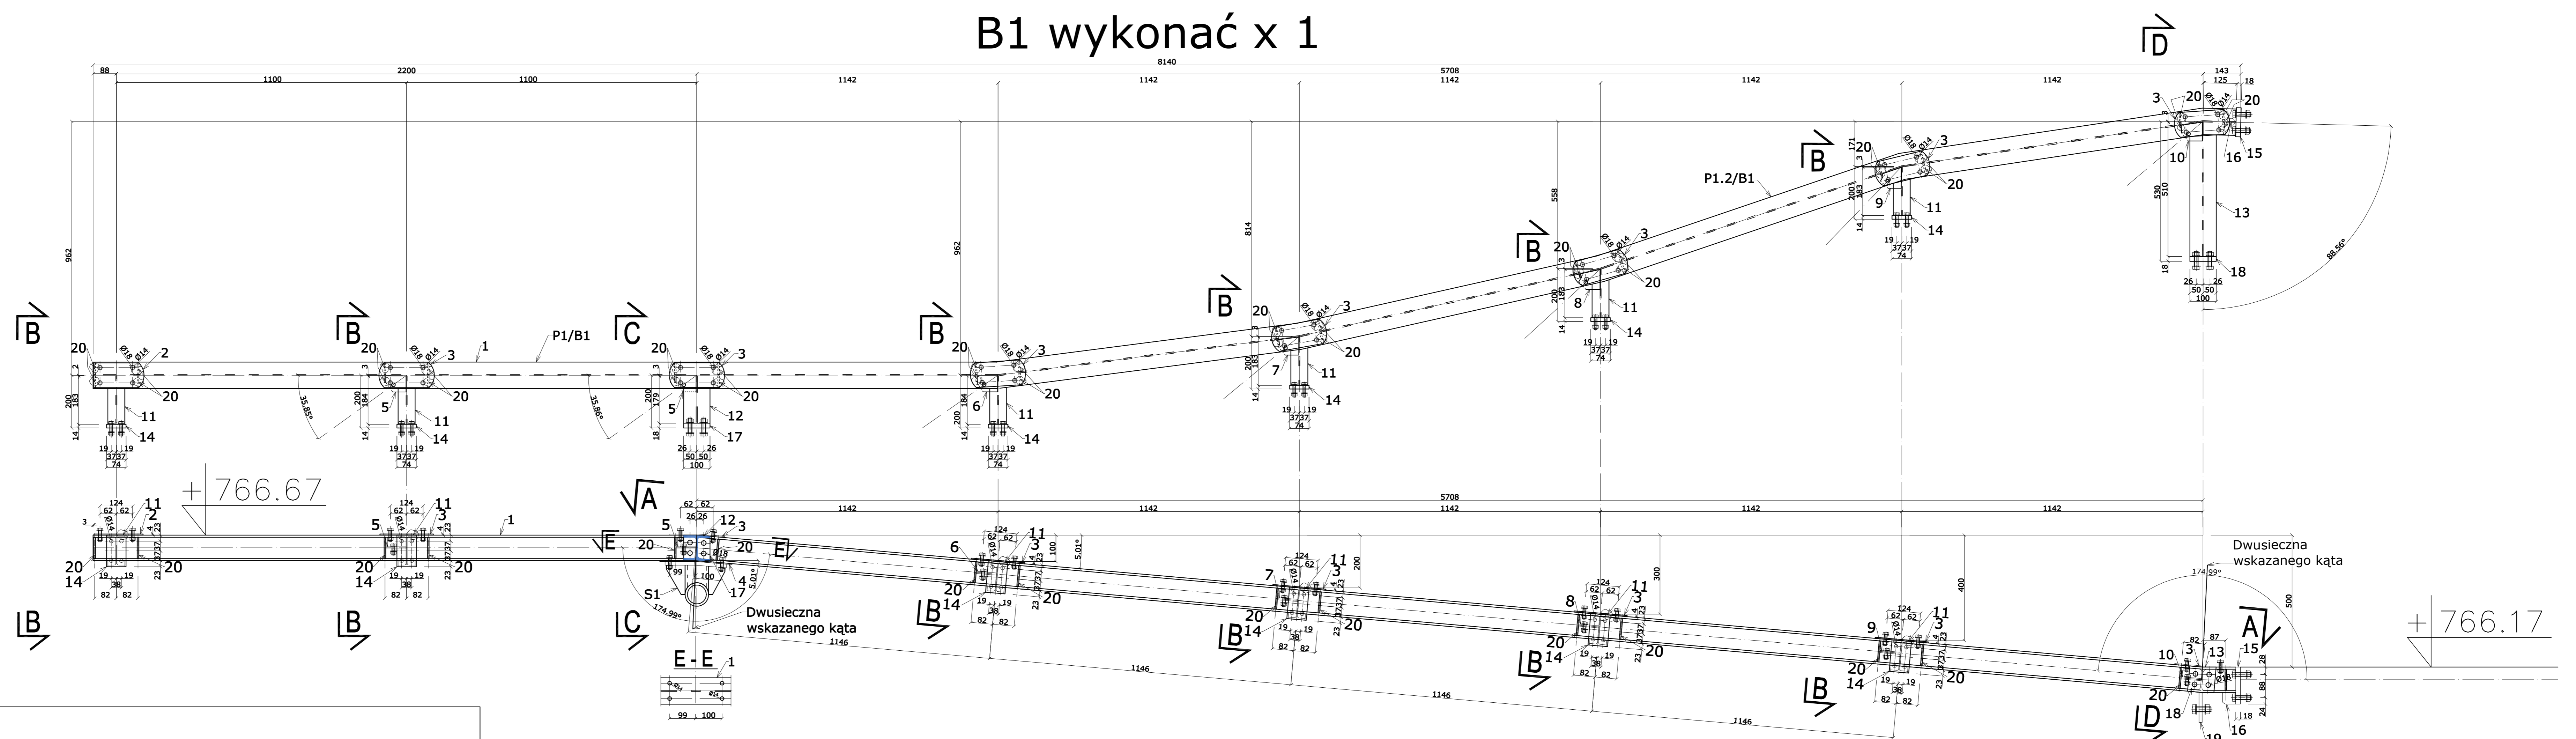

WYKAZ STALI dla Belki B1


WYKAZ ŁĄCZNIKÓW

